



BUILDINGS BLIGHT REMOVAL 2024 PROJECT

FOR THE CITY OF MARINA

FOR USE IN CONJUNCTION WITH THE PROJECT PLANS SPECIFICATIONS, THE STANDARD DETAILS OF THE CITY OF MARINA,
THE CALIFORNIA BUILDING CODE, THE STANDARD SPECIFICATIONS OF THE STATE OF CALIFORNIA DEPARTMENT OF
TRANSPORTATION DATED 2018, AND RELATED LOCAL CODES.

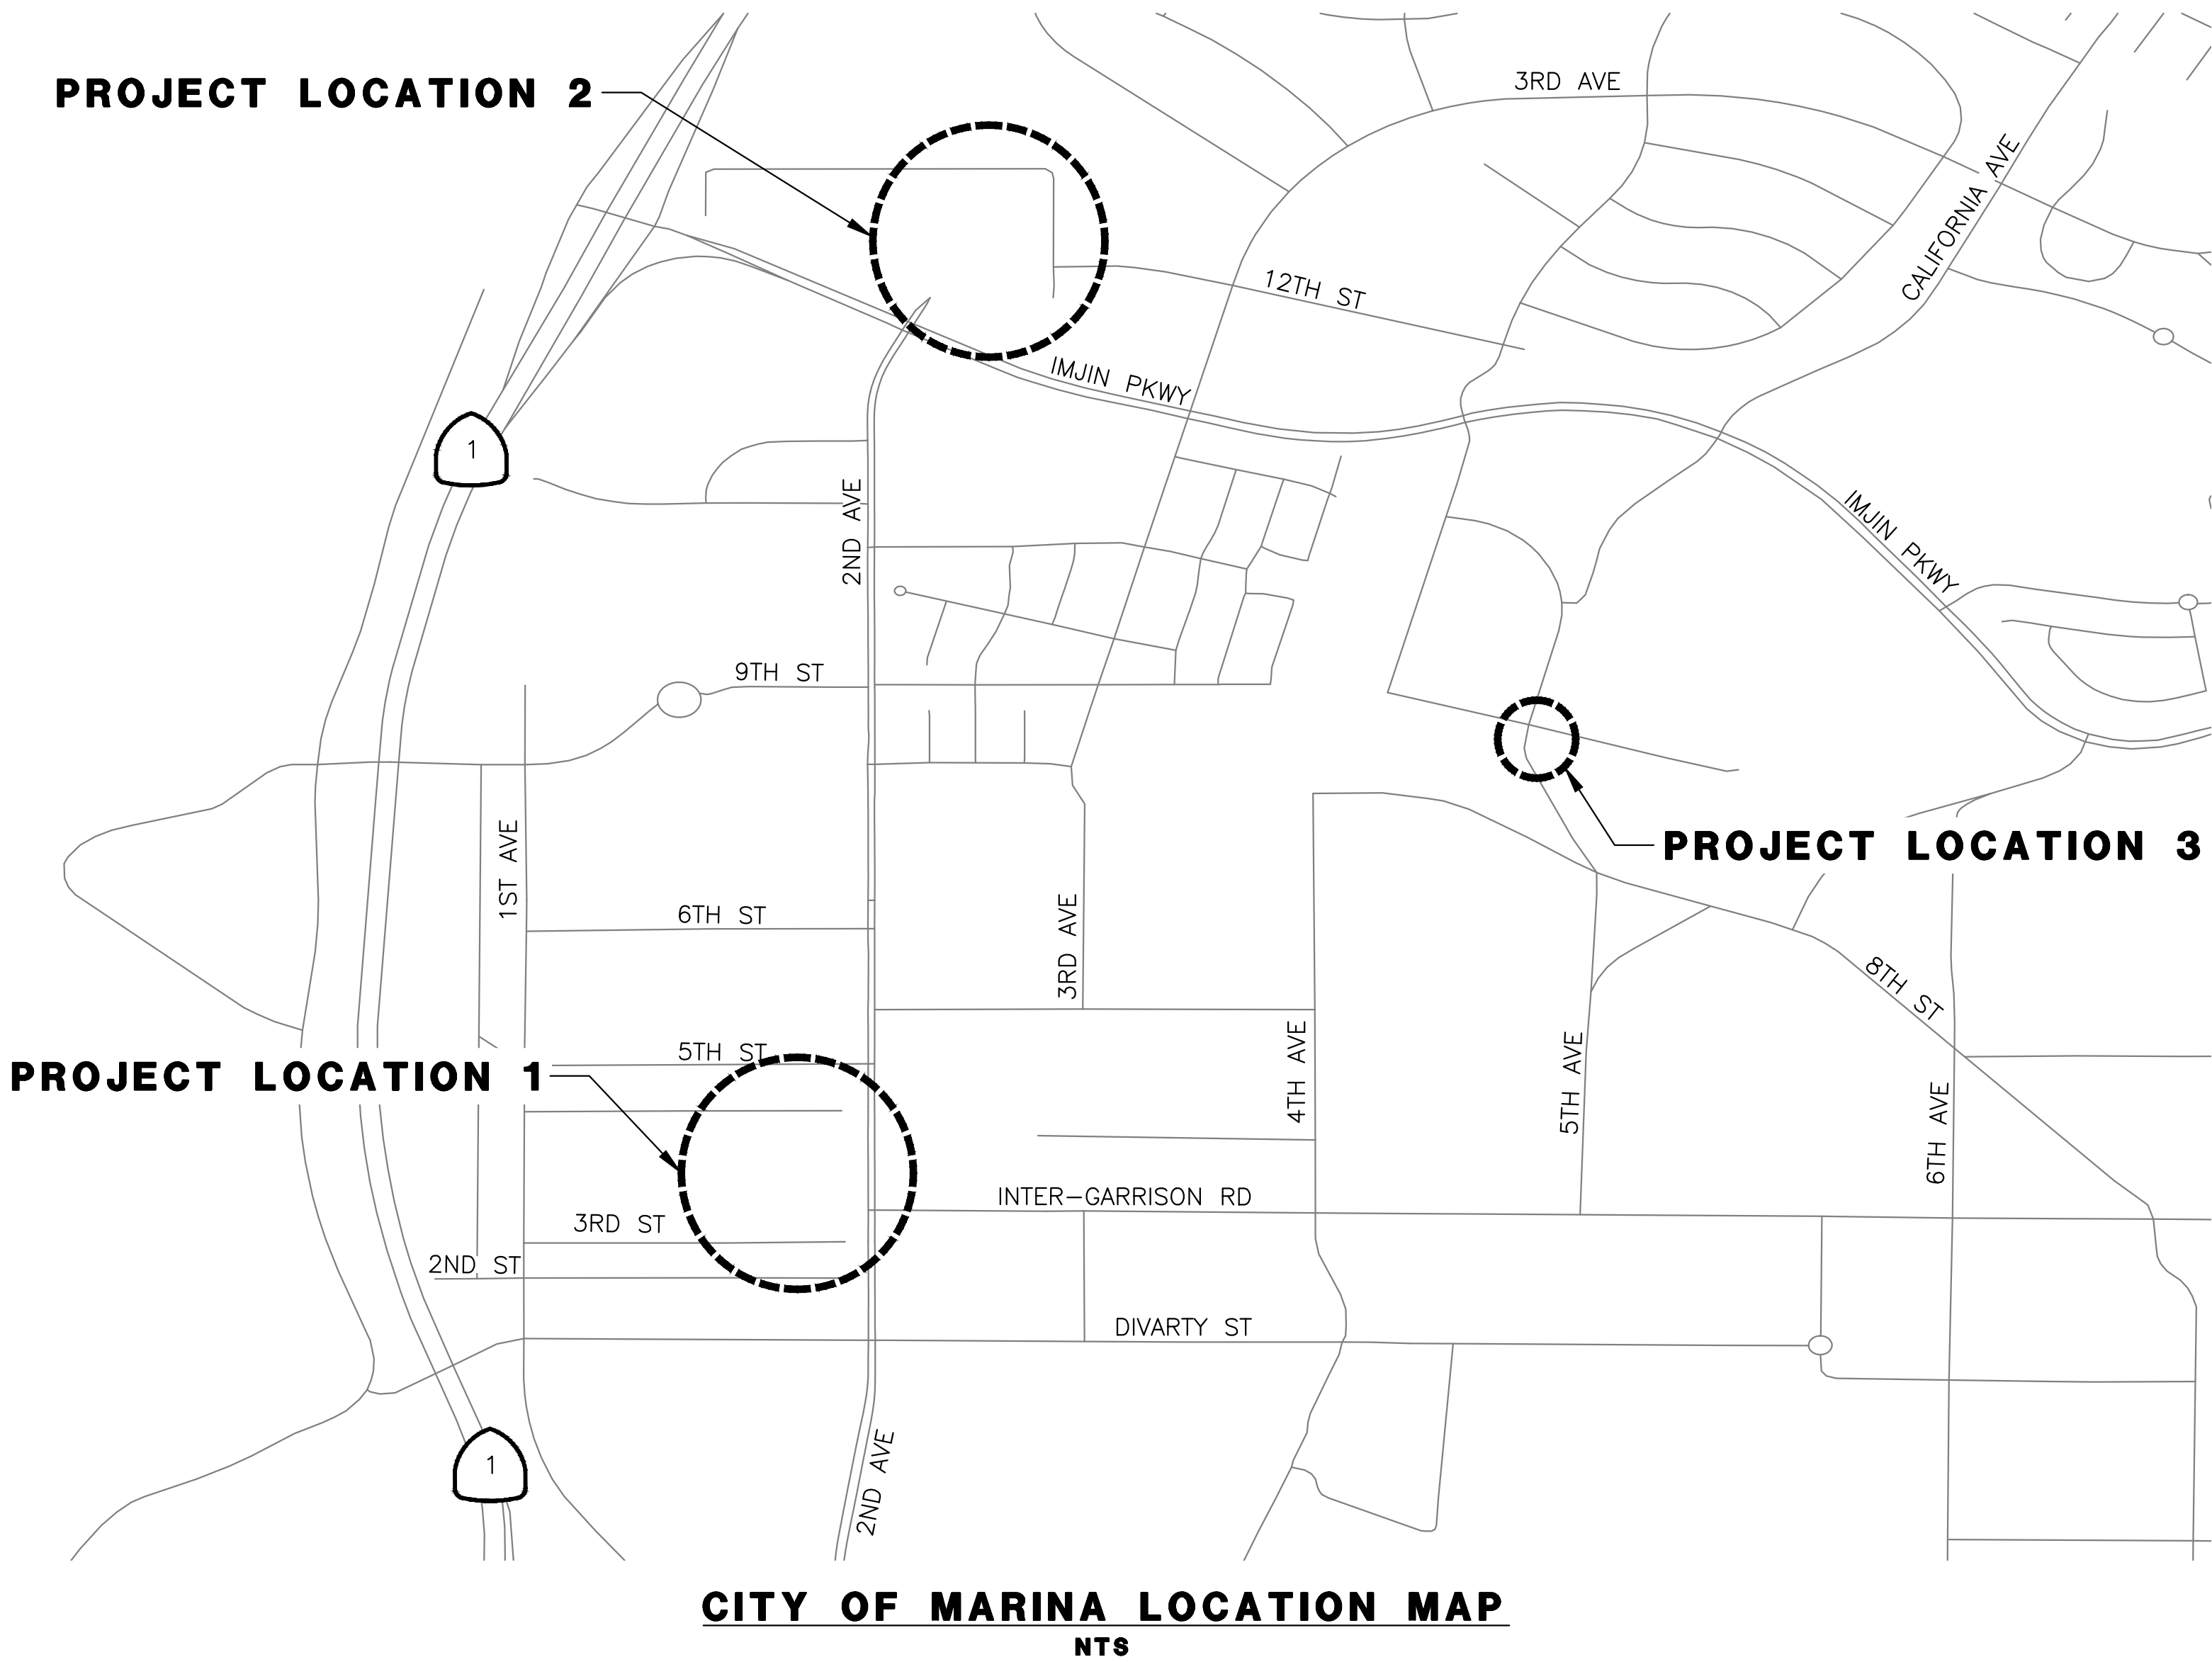

INDEX OF PLANS		
NO	SHEET ID	DESCRIPTION
1	T-1	TITLE SHEET
2	GN-1	GENERAL NOTES
3-5	DM-1 TO DM-3	DEMOLITION PLAN
6-8	DM-4 TO DM-6	TREE REMOVAL PLAN
9-14	WPC-1 TO WPC-6	WATER POLLUTION CONTROL PLAN
15-17	U-1 TO U-3	UTILITY PLAN

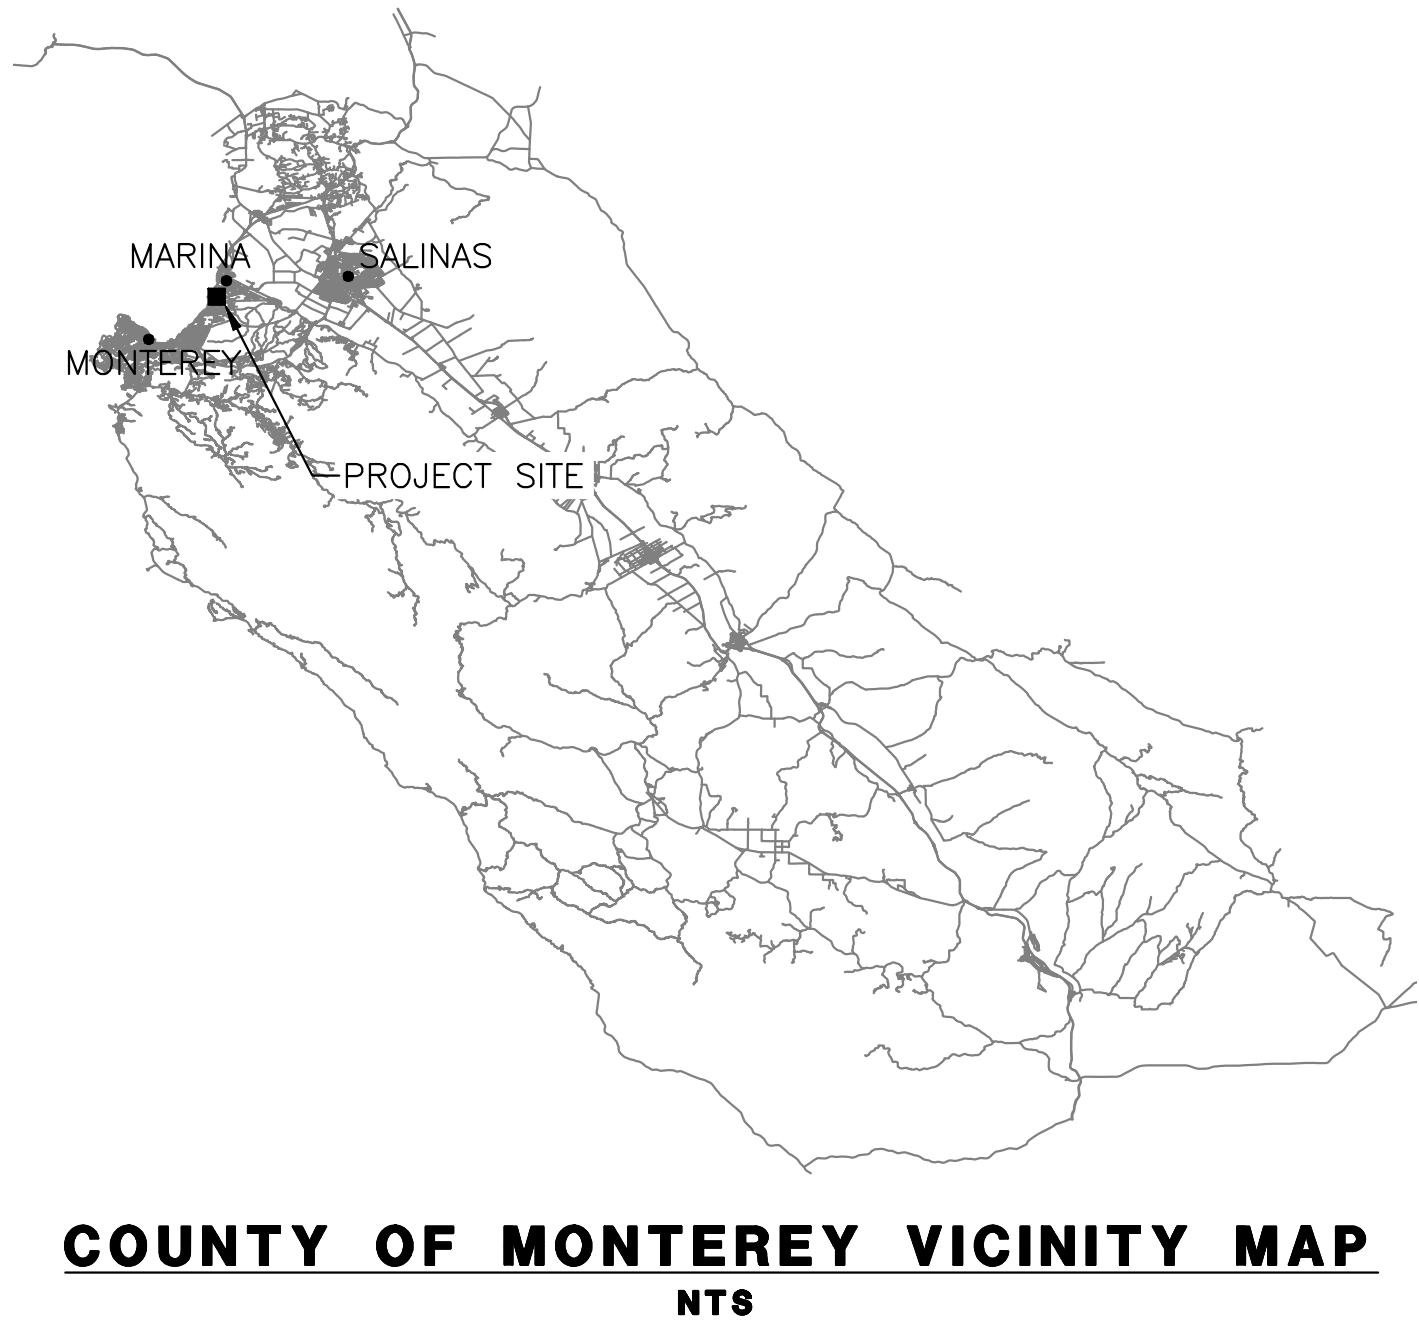


FILE NAME: 1585-0001-00_TTL.dwg
PLOT DATE: 4/23/2024 3:17 PM BY: ZACH CAMPANG



CITY OF MARINA
DEPARTMENT OF PUBLIC WORKS
211 HILLCREST AVENUE
MARINA, CA 93933

SCALE: HORIZ:N/A
VERT: -
ORIGINAL SCALE IN INCHES
FOR REDUCED PLANS
0 1 2

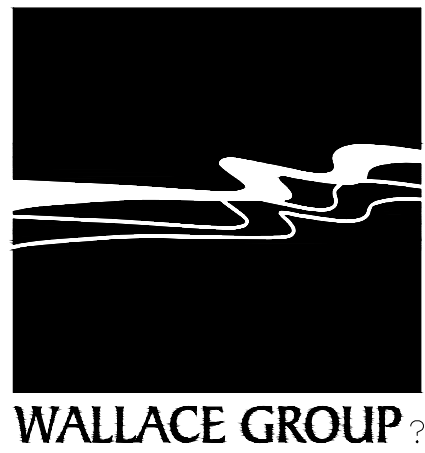

CIVIL AND TRANSPORTATION ENGINEERING
CONSTRUCTION MANAGEMENT
LANDSCAPE ARCHITECTURE
MECHANICAL ENGINEERING
PLANNING
PUBLIC WORKS ADMINISTRATION
SURVEYING / GIS SOLUTIONS
WATER RESOURCES
612 CLARION COURT
SAN LUIS OBISPO, CA 93401
T 805 544-4011 F 805 544-4294
www.wallacegroup.us

PROJECT ENGINEER

PLANS APPROVAL DATE



REVISIONS					
NO.	BY	DATE	DESCRIPTION	APPROVED BY	DATE
△					
△					
△					
△					
ACCEPTED BY THE CITY PUBLIC WORKS DIRECTOR					
RCE:					DATE

NOTES:

1. COORDINATE TREE REMOVAL AND TRIMMING WITH THE ENGINEER. THIS WORK WILL BE CLOSELY MONITORED BY THE CITY ARBORIST.
2. CONTRACTOR SHALL REMOVE ALL TREES NOTED FOR REMOVAL IN ACCORDANCE WITH THE PLANS, SPECIFICATIONS, ARBORIST REPORT, APPROVED CITY TREE REMOVAL PERMIT AND ATTACHMENTS X AND X ON THE SPECIFICATIONS.
3. TREES FOR PRUNING WILL BE MARKED ON SITE WITH RIBBON. TREES THAT ARE NEAR BUILDINGS AND NOT NOTED TO BE REMOVED SHALL BE TRIMMED AT THE CONTRACTOR'S DISCRETION IN ORDER TO FACILITATE EXECUTION OF WORK.
4. TRIMMING SHALL BE IN ACCORDANCE WITH THE CITY TREE REMOVAL PERMIT. NOTIFY CITY ARBORIST BEFORE TRIMMING.
5. CONTRACTOR SHALL INSTALL TREE PROTECTION PER CITY CODE 17.62.030 AROUND TREES NOTED TO REMAIN, AS SHOWN ON THE ARBORIST REPORT.
6. THE CONTRACTOR HAS THE OPTION TO RECYCLE TREE CUTTINGS AND USE IN MULCHING BUILDING FOOTPRINTS AND FLAT DISTURBED SOIL AREAS FOR SITE RESTORATION. ACACIA AND EUCALYPTUS TREES SHALL BE DISPOSED OF AND NOT ALLOWED FOR RECYCLING.
7. ALL SHRUBS WITHIN THE WORK ZONE SHALL BE REMOVED AND DISPOSED OF.


LEGEND:

- TREE POINT
- ⊗ REMOVE TREE



TREE SUMMARY				
POINT NO.	NORTHING	EASTING	DESCRIPTION	ACTION
799	2133436.75	5737247.07	35" MONTEREY CYPRESS	REMOVAL
801	2133517.82	5737603.17	7" MONTEREY CYPRESS	POTENTIAL REMOVAL
802	2133518.26	5737597.20	10" MONTEREY CYPRESS	REMOVAL
804	2133431.94	5737455.26	24" MONTEREY PINE	RETAIN
805	2133455.02	5737456.65	9" MONTEREY CYPRESS	RETAIN
806	2133454.75	5737486.01	11" MONTEREY CYPRESS	POTENTIAL REMOVAL
807	2133471.71	5737488.29	10" MONTEREY PINE	REMOVE
808	2133465.04	5737488.42	10" MONTEREY CYPRESS	POTENTIAL REMOVAL
809	2133546.36	5737483.61	45" MONTEREY CYPRESS	RETAIN
810	2133511.92	5737496.83	47" MONTEREY CYPRESS	RETAIN
811	2133502.11	5737533.62	36" MONTEREY CYPRESS	REMOVAL
812	2133545.77	5737528.51	45" MONTEREY CYPRESS	REMOVAL
813	2133674.04	5737530.50	52" MONTEREY CYPRESS	REMOVAL
815	2133673.26	5737499.17	10" MONTEREY CYPRESS	RETAIN
829	2133518.70	5737443.86	12" MONTEREY PINE	REMOVAL
830	2133515.86	5737413.08	16" MONTEREY PINE	REMOVAL
831	2133512.56	5737409.65	8" MONTEREY PINE	REMOVAL
832	2133499.72	5737373.14	14" MONTEREY PINE	REMOVAL
833	2133492.48	5737374.46	14" MONTEREY PINE	REMOVAL
834	2133436.27	5737374.35	12" MONTEREY PINE	RETAIN
836	2133426.69	5737324.31	12" MONTEREY PINE	REMOVAL
837	2133476.97	5737325.93	11" MONTEREY PINE	REMOVAL
838	2133508.23	5737326.62	12" MONTEREY PINE	REMOVAL
839	2133514.74	5737295.94	10" MONTEREY PINE	REMOVAL
840	2133578.88	5737332.64	15" COAST LIVE OAK	RETAIN
864	2133464.80	5737244.36	9" MONTEREY PINE	REMOVAL
865	2133469.44	5737244.85	14" MONTEREY PINE	REMOVAL
868	2133430.06	5737278.59	14" MONTEREY PINE	REMOVAL



LOCATION 1

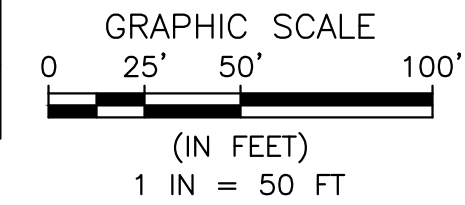

SCALE: HORIZ:1" = 50'
VERT: -

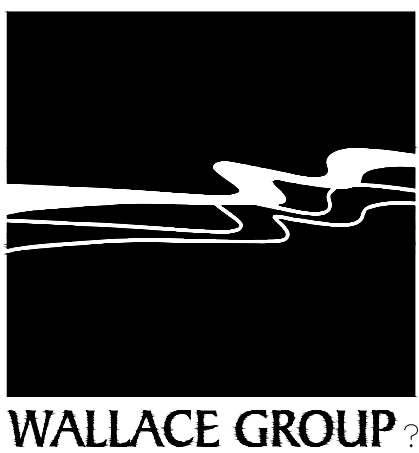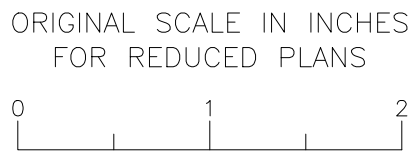

CIVIL AND TRANSPORTATION ENGINEERING
CONSTRUCTION MANAGEMENT
LANDSCAPE ARCHITECTURE
MECHANICAL ENGINEERING
PLANNING
PUBLIC WORKS ADMINISTRATION
SURVEYING / GIS SOLUTIONS
WATER RESOURCES

612 CLARION COURT
SAN LUIS OBISPO, CA 93401
T 805 544-4011 F 805 544-4294
www.wallacegroup.us

PROJECT ENGINEER

PLANS APPROVAL DATE



REVISIONS					
NO.	BY	DATE	DESCRIPTION	APPROVED BY	DATE
△					
△					
△					
△					
ACCEPTED BY THE CITY PUBLIC WORKS DIRECTOR					
RCE:					

CITY OF MARINA BU8ILDINGS
BLIGHT REMOVAL 2024
TREE REMOVAL PLAN

DM-4

DESIGNED BY	DRAWN BY	CHECKED BY	JOB NUMBER	DATE	SHEET	OF
EMC	ZVC	EMC	1585-0001	1/24/2024	6	17




CITY OF MARINA
DEPARTMENT OF PUBLIC WORKS
211 HILLCREST AVENUE
MARINA, CA 93933

NOTES:

1. COORDINATE TREE REMOVAL AND TRIMMING WITH THE ENGINEER. THIS WORK WILL BE CLOSELY MONITORED BY THE CITY ARBORIST.
2. CONTRACTOR SHALL REMOVE ALL TREES NOTED FOR REMOVAL IN ACCORDANCE WITH THE PLANS, SPECIFICATIONS, ARBORIST REPORT, APPROVED CITY TREE REMOVAL PERMIT AND ATTACHMENTS X AND X ON THE SPECIFICATIONS.
3. TREES FOR PRUNING WILL BE MARKED ON SITE WITH RIBBON. TREES THAT ARE NEAR BUILDINGS AND NOT NOTED TO BE REMOVED SHALL BE TRIMMED AT THE CONTRACTOR'S DISCRETION IN ORDER TO FACILITATE EXECUTION OF WORK.
4. TRIMMING SHALL BE IN ACCORDANCE WITH THE CITY TREE REMOVAL PERMIT. NOTIFY CITY ARBORIST BEFORE TRIMMING.
5. CONTRACTOR SHALL INSTALL TREE PROTECTION PER CITY CODE 17.62.030 AROUND TREES NOTED TO REMAIN, AS SHOWN ON THE ARBORIST REPORT.
6. THE CONTRACTOR HAS THE OPTION TO RECYCLE TREE CUTTINGS AND USE IN MULCHING BUILDING FOOTPRINTS AND FLAT DISTURBED SOIL AREAS FOR SITE RESTORATION. ACACIA AND EUCALYPTUS TREES SHALL BE DISPOSED OF AND NOT ALLOWED FOR RECYCLING.
7. ALL SHRUBS WITHIN THE WORK ZONE SHALL BE REMOVED AND DISPOSED OF.



LEGEND:

- ☐ TREE POINT
- ☒ REMOVE TREE

 

TREE SUMMARY				
POINT NO.	NORTHING	EASTING	DESCRIPTION	ACTION
792	2138633.45	5738620.48	13" MONTEREY CYPRESS	RETAIN
793	2138626.65	5738638.81	13" MONTEREY CYPRESS	RETAIN
794	2138655.57	5738618.69	12" MONTEREY CYPRESS	RETAIN
795	2138967.16	5738664.59	17" MONTEREY PINE	RETAIN
798	2138907.03	5738555.88	7" MONTEREY PINE	RETAIN
1254	2138698.05	5738637.00	15" MONTEREY PINE	RETAIN
1256	2138644.07	5738557.79	10" MONTEREY CYPRESS	RETAIN
1259	2138736.02	5738541.62	15" MONTEREY CYPRESS	REMOVAL
1260	2138738.48	5738539.02	42" MONTEREY CYPRESS	RETAIN
1262	2138667.98	5738486.92	20" MONTEREY CYPRESS	RETAIN

LOCATION 2

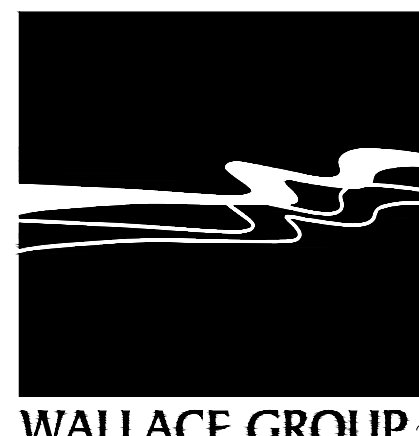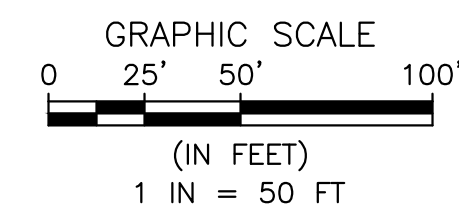

CIVIL AND TRANSPORTATION ENGINEERING
CONSTRUCTION MANAGEMENT
LANDSCAPE ARCHITECTURE
MECHANICAL ENGINEERING
PLANNING
PUBLIC WORKS ADMINISTRATION
SURVEYING / GIS SOLUTIONS
WATER RESOURCES

612 CLARION COURT
SAN LUIS OBISPO, CA 93401
T 805 544-4011 F 805 544-4294
www.wallacegroup.us

PROJECT ENGINEER

PLANS APPROVAL DATE



REVISIONS					
NO.	BY	DATE	DESCRIPTION	APPROVED BY	DATE
△					
△					
△					
△					

ACCEPTED BY THE CITY PUBLIC WORKS DIRECTOR					
RCE:					DATE

CITY OF MARINA BUILDINGS BLIGHT REMOVAL 2024 TREE REMOVAL PLAN

DM-5

DESIGNED BY	DRAWN BY	CHECKED BY	JOB NUMBER	DATE	SHEET	OF
EMC	ZVC	EMC	1585-0001	1/24/2024	7	17



CITY OF MARINA

DEPARTMENT OF PUBLIC WORKS
211 HILLCREST AVENUE
MARINA, CA 93933

SCALE: HORIZ: 1" = 50'
VERT: -

ORIGINAL SCALE IN INCHES
FOR REDUCED PLANS



A horizontal scale bar with vertical tick marks at 0, 1, and 2 inches. The bar is divided into four equal segments by tick marks at 0.5, 1.0, and 1.5 inches.

NOTES:

- 1. COORDINATE TREE REMOVAL AND TRIMMING WITH THE ENGINEER. THIS WORK WILL BE CLOSELY MONITORED BY THE CITY ARBORIST.
- 2. CONTRACTOR SHALL REMOVE ALL TREES NOTED FOR REMOVAL IN ACCORDANCE WITH THE PLANS, SPECIFICATIONS, ARBORIST REPORT, APPROVED CITY TREE REMOVAL PERMIT AND ATTACHMENTS X AND X ON THE SPECIFICATIONS.
- 3. TREES FOR PRUNING WILL BE MARKED ON SITE WITH RIBBON. TREES THAT ARE NEAR BUILDINGS AND NOT NOTED TO BE REMOVED SHALL BE TRIMMED AT THE CONTRACTOR'S DISCRETION IN ORDER TO FACILITATE EXECUTION OF WORK.
- 4. TRIMMING SHALL BE IN ACCORDANCE WITH THE CITY TREE REMOVAL PERMIT. NOTIFY CITY ARBORIST BEFORE TRIMMING.
- 5. CONTRACTOR SHALL INSTALL TREE PROTECTION PER CITY CODE 17.62.030 AROUND TREES NOTED TO REMAIN, AS SHOWN ON THE ARBORIST REPORT.
- 6. THE CONTRACTOR HAS THE OPTION TO RECYCLE TREE CUTTINGS AND USE IN MULCHING BUILDING FOOTPRINTS AND FLAT DISTURBED SOIL AREAS FOR SITE RESTORATION. ACACIA AND EUCALYPTUS TREES SHALL BE DISPOSED OF AND NOT ALLOWED FOR RECYCLING.
- 7. ALL SHRUBS WITHIN THE WORK ZONE SHALL BE REMOVED AND DISPOSED OF.


LEGEND:

- TREE POINT
- ✕ REMOVE TREE



TREE SUMMARY				
POINT NO.	NORTHING	EASTING	DESCRIPTION	ACTION
493	2135936.25	5740703.95	6" MONTEREY PINE	REMOVAL
494	2135814.93	5740748.02	40" MONTEREY CYPRESS	RETAIN
495	2135856.10	5740819.25	18" MONTEREY PINE	RETAIN
496	2135862.37	5740833.62	24" TORREY PINE	RETAIN
497	2135885.86	5740857.98	32" TORREY PINE	RETAIN
498	2135874.89	5740670.06	29" MONTEREY CYPRESS	RETAIN
796	2135920.81	5740884.49	32" TORREY PINE	RETAIN
797	2135896.52	5740834.46	9" TORREY PINE	RETAIN



LOCATION 3

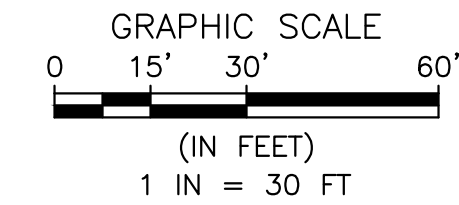

SCALE: HORIZ: 1" = 30'
VERT: -

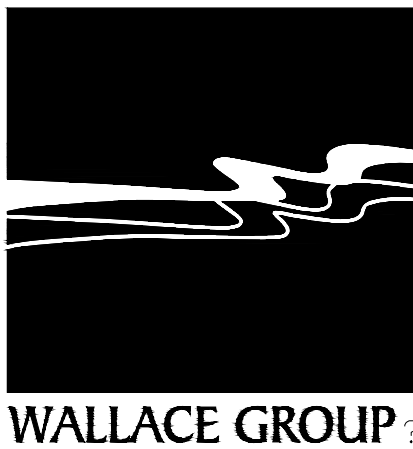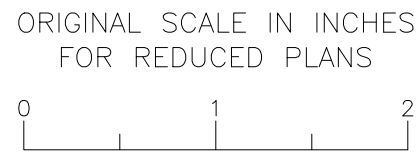

CIVIL AND TRANSPORTATION ENGINEERING
CONSTRUCTION MANAGEMENT
LANDSCAPE ARCHITECTURE
MECHANICAL ENGINEERING
PLANNING
PUBLIC WORKS ADMINISTRATION
SURVEYING / GIS SOLUTIONS
WATER RESOURCES

612 CLARION COURT
SAN LUIS OBISPO, CA 93401
T 805 544-4011 F 805 544-4294
www.wallacegroup.us

PROJECT ENGINEER

PLANS APPROVAL DATE



REVISIONS					
NO.	BY	DATE	DESCRIPTION	APPROVED BY	DATE
△					
△					
△					
△					
ACCEPTED BY THE CITY PUBLIC WORKS DIRECTOR					DATE
RCE:					

CITY OF MARINA BU8ILDINGS
BLIGHT REMOVAL 2024
TREE REMOVAL PLAN

DM-6

DESIGNED BY	DRAWN BY	CHECKED BY	JOB NUMBER	DATE	SHEET	OF
EMC	ZVC	EMC	1585-0001	1/24/2024	8	17