
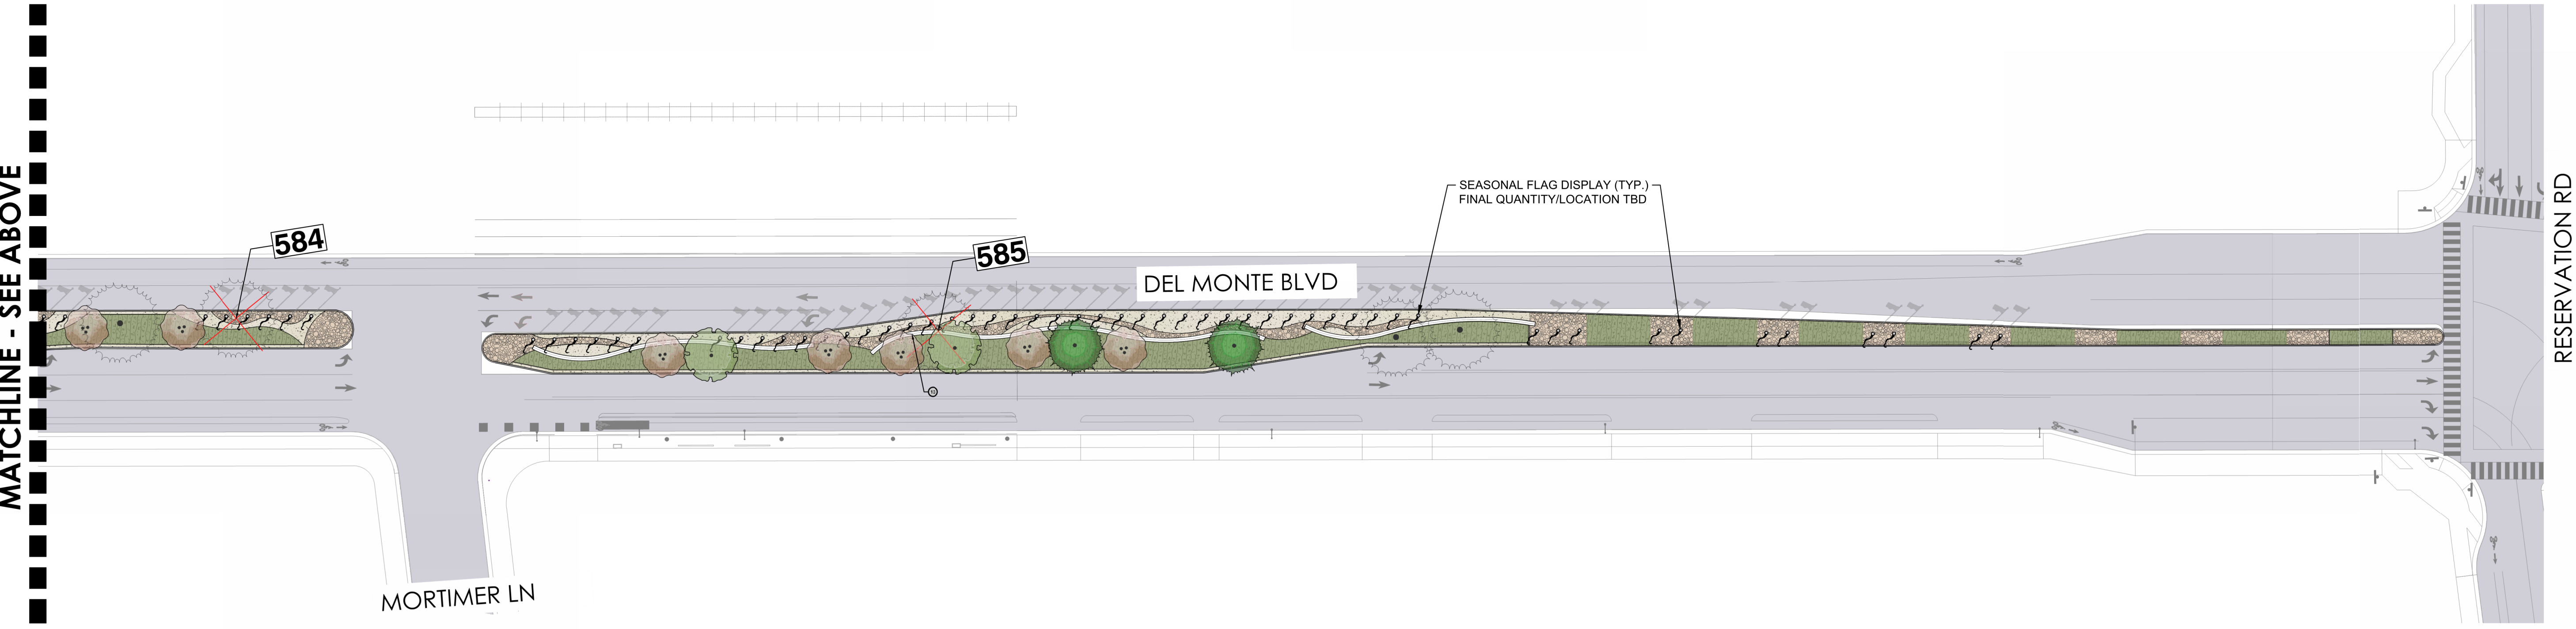
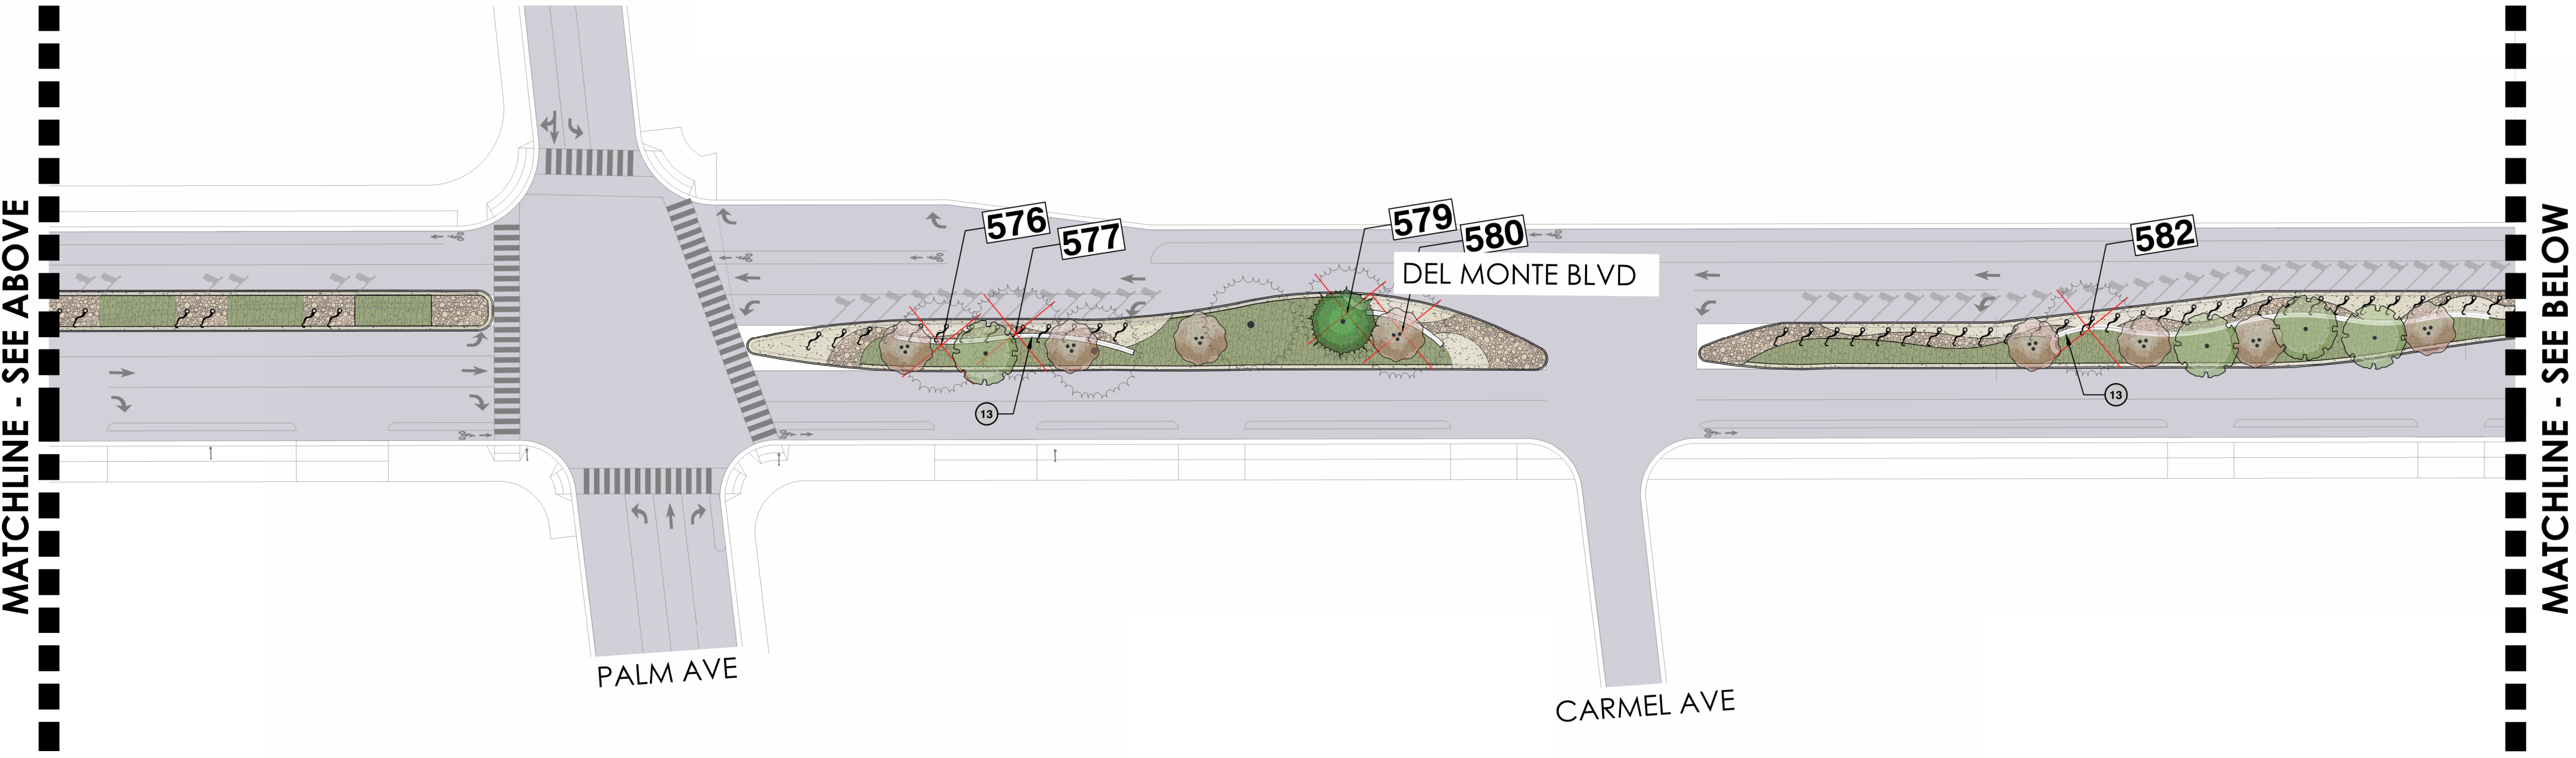


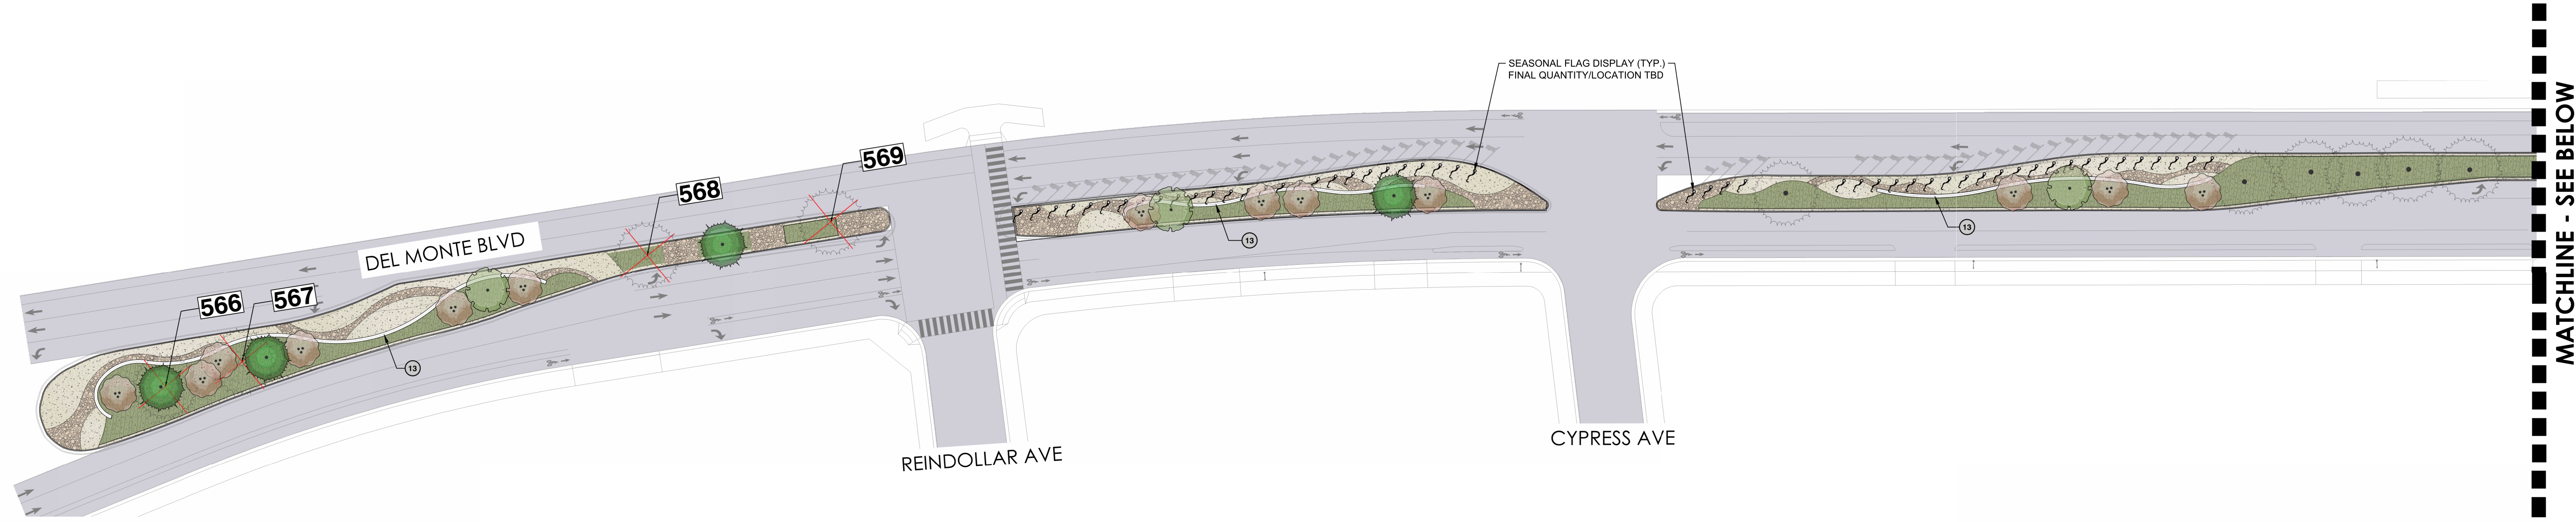

TREE MITIGATION NOTES

DESCRIPTION	QTY.
TREES REMOVED	11
TOTAL REPLACEMENT REQUIRED (2:1)	22
TOTAL PROVIDED	44

CONCEPT PLANT SCHEDULE

	EVERGREEN TREE	7
	SHADE TREE	9
	MULTI-STEM TREE	28
	EXISTING TREE TO REMAIN, PROTECT IN PLACE	11
	TREE REMOVAL EXISTING TREES TO BE REMOVED PER ARBORIST NOTES	11
	DROUGHT TOLERANT LANDSCAPE	30,966 sf
	ARBORIST REFERENCE NUMBER	

REFERENCE NOTES SCHEDULE DEL MONTE

SYMBOL	DESCRIPTION
	FEATURE WALL
SYMBOL	DESCRIPTION
	COBBLES MORTARED IN PLACE
	CONCRETE SEAMLESS STAMP AND INTEGRAL COLOR

